


Planning RB2019-24 Koningshof Harmelen



jaar	2020	
maand	januari						februari						maart						april						mei						juni												
week	4	5	6	7	8	9	10	11	12	13	14	15	16	17	18	19	20	21	22	23	24	25	26	27	28	29	30	31	1	2	3	4	5	6	7	8	9	10	11	12	13	14	15
datum	20	27	3	10	17	24	2	9	16	23	30	6	14	20	28	4	11	18	25	2	8	15	22	29	5	12	19	26	2	9	16	23	30	6	13	20	27	3	10	17	24	31	

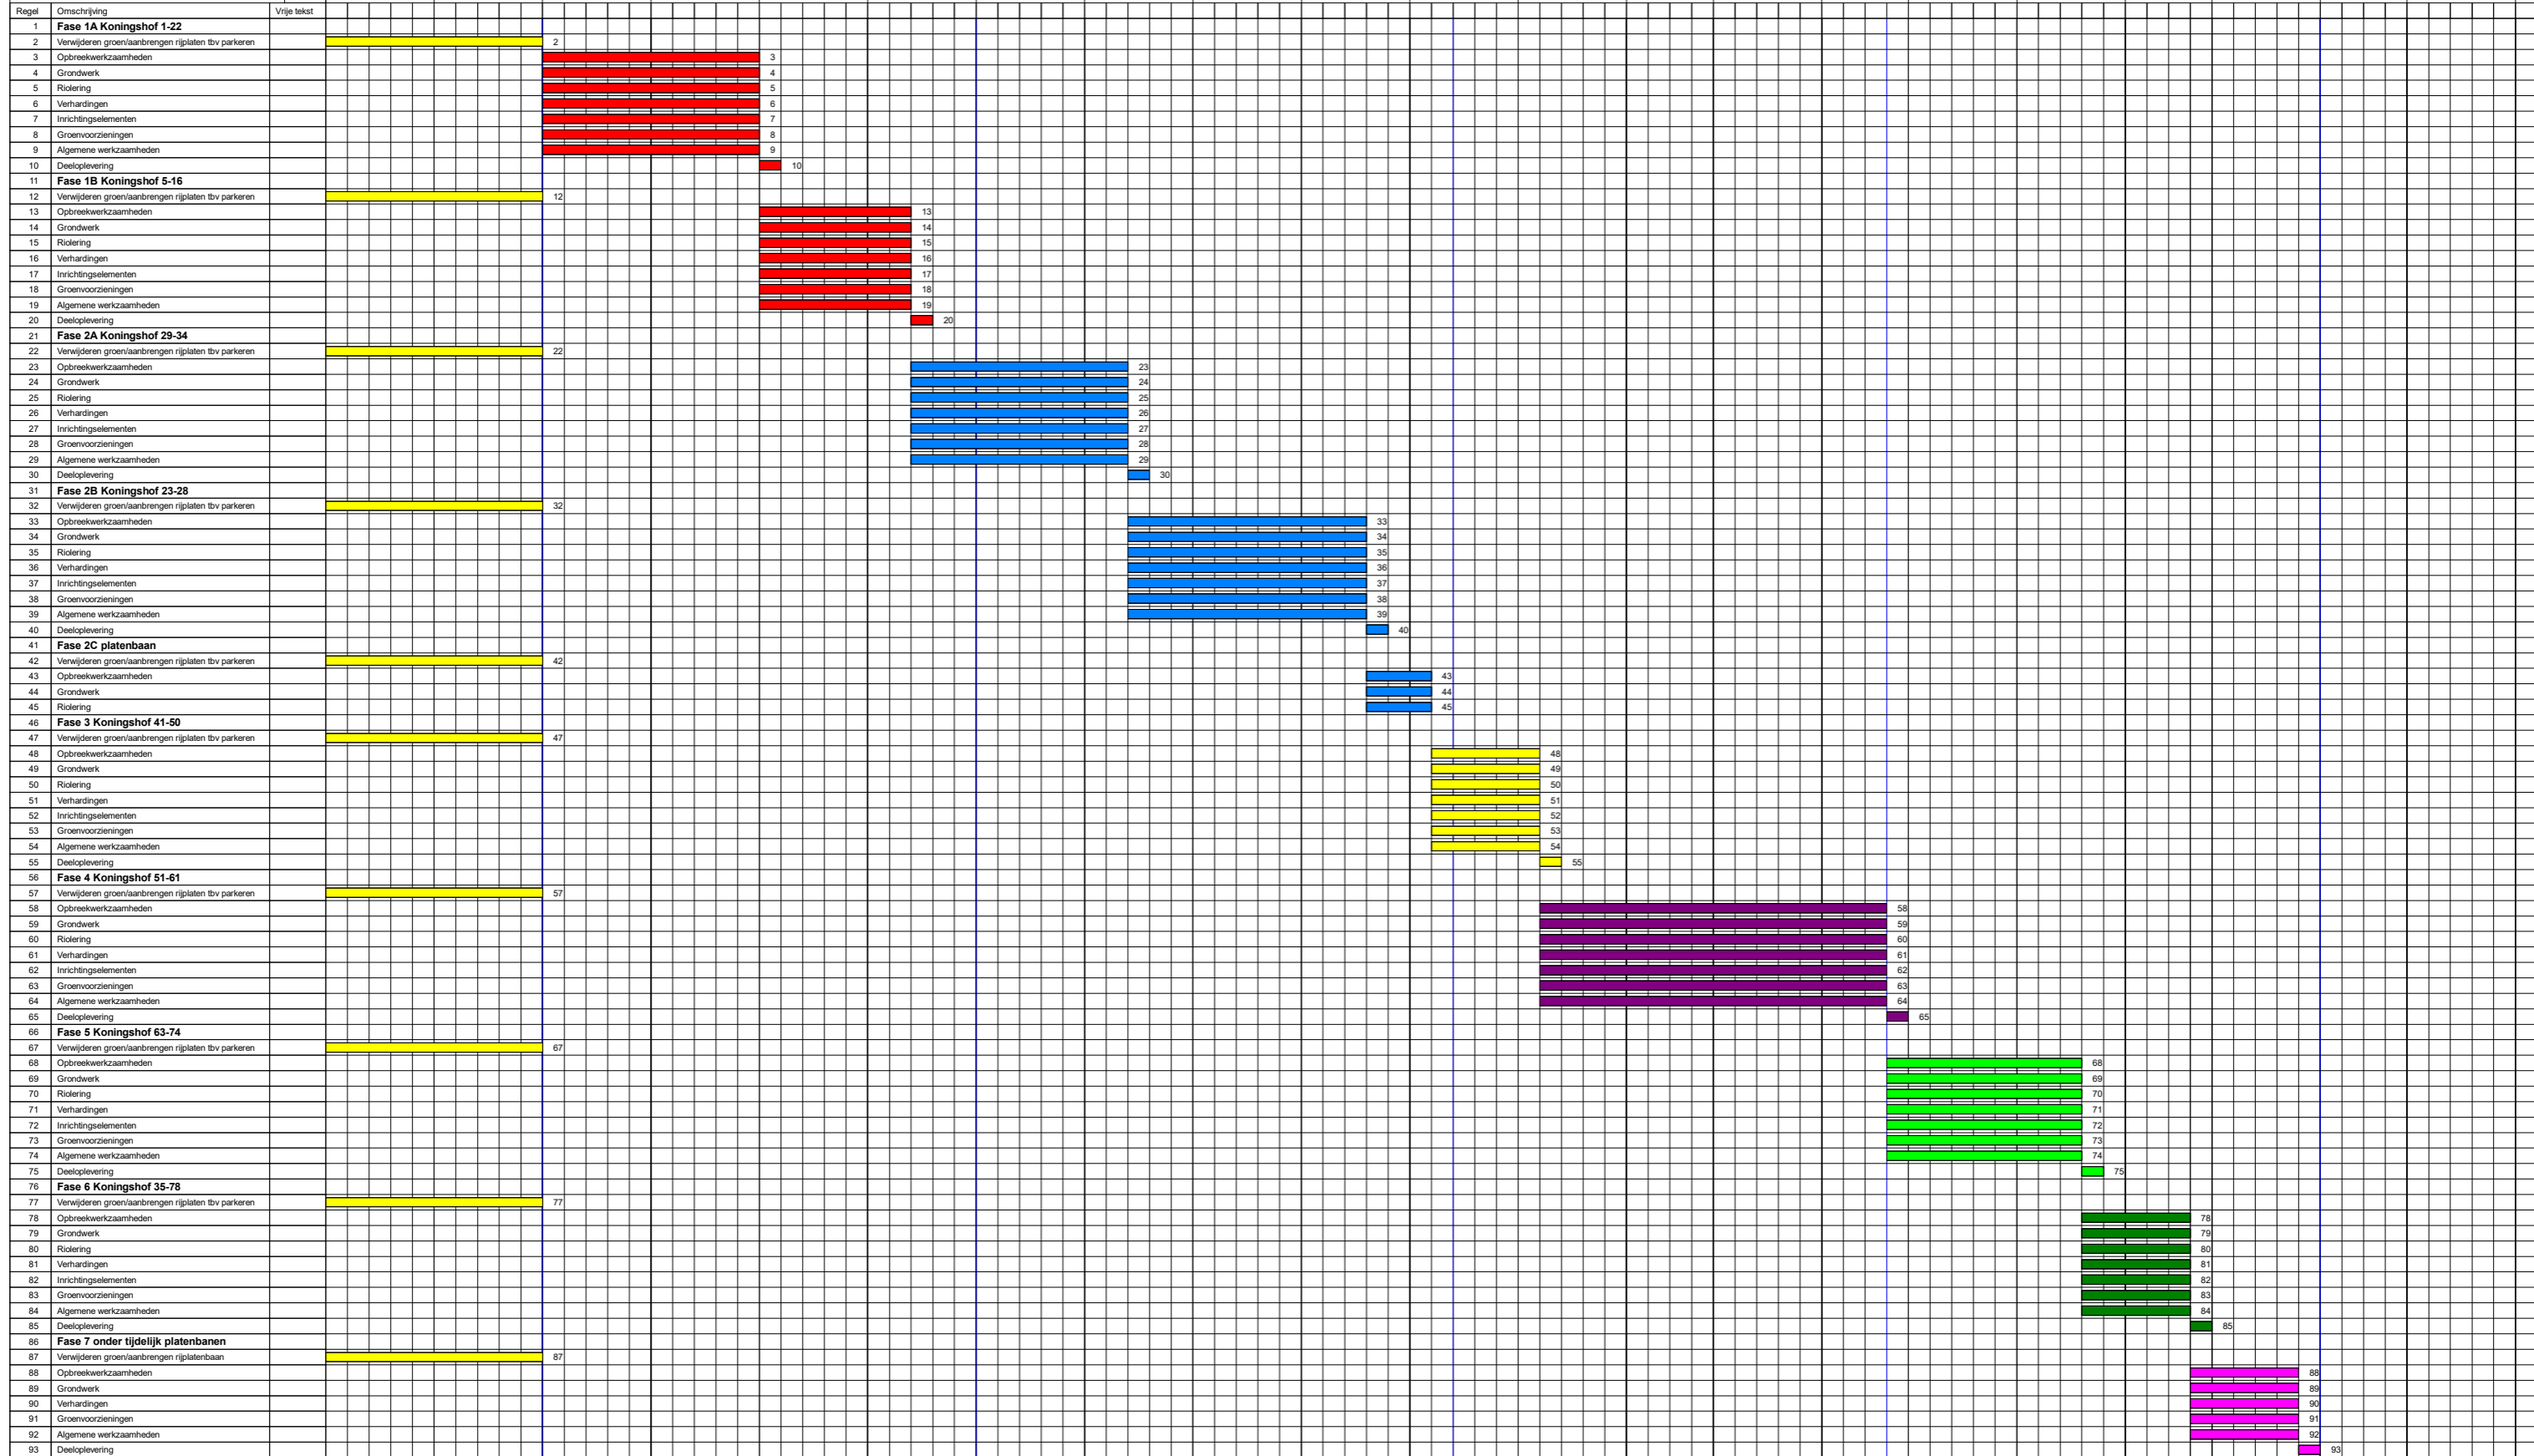

Opdrachtgever Gemeente Woerden Bestek RB2019-24		Onderdeel Faserings reconstructie Koningshof Harmelen		Wijzigingen 10-1-2020 Faserings toegevoegd	
Architect		Auteur Jan van Leeuwen sr		Tekeningnummer Datum 10-1-2020	
		Opmerking Startdatum 3-2-2020 Einddatum 29-5-2020			